



PROJECT
LOCATION

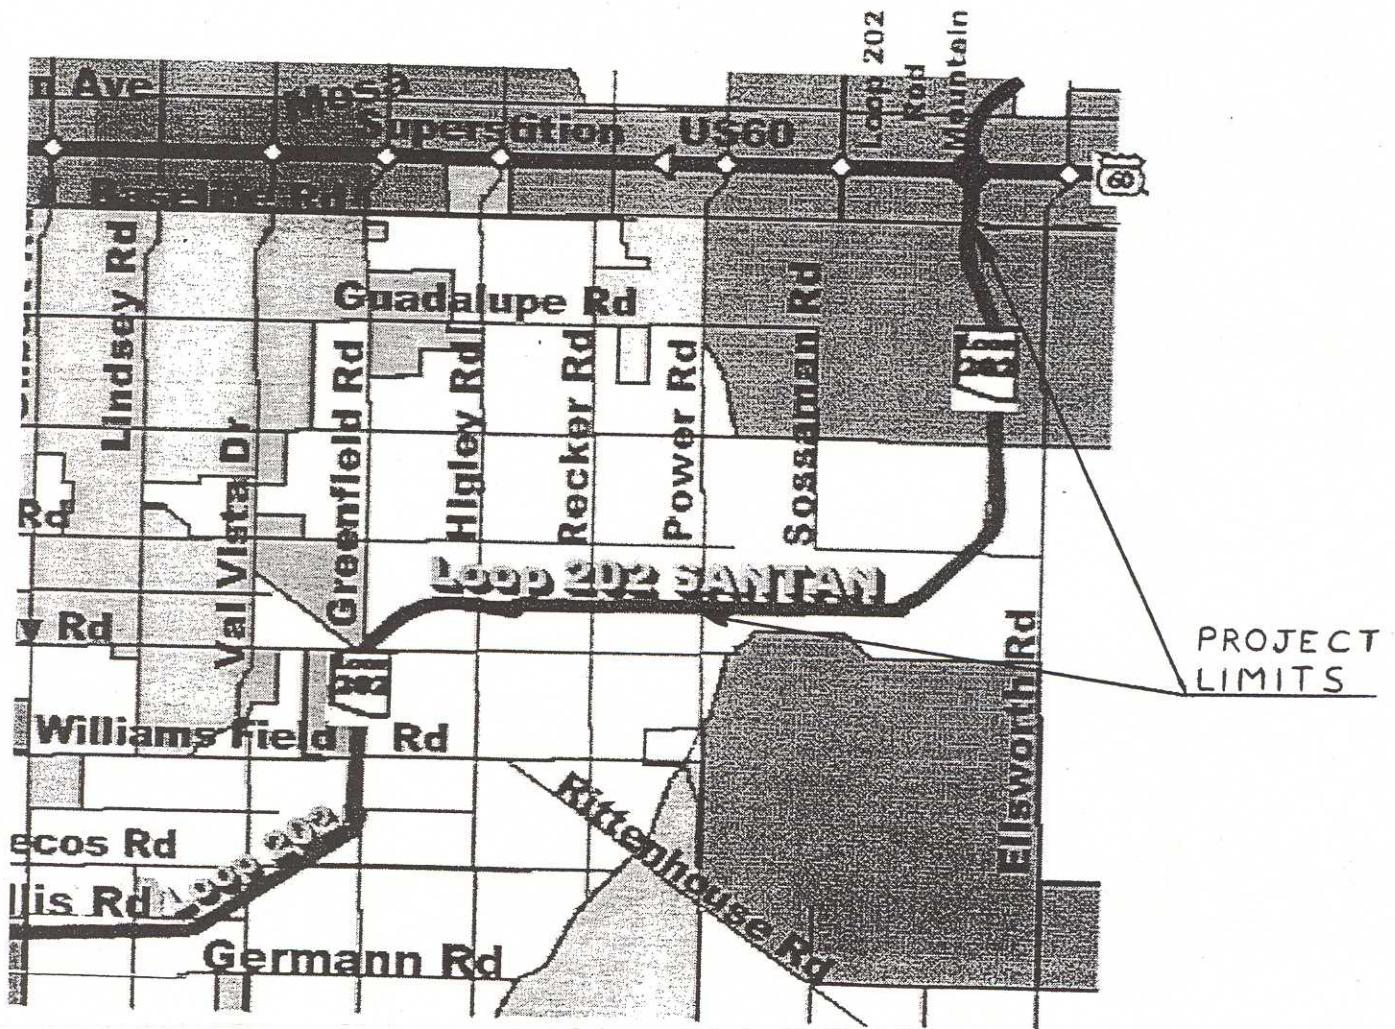


PROJECT
LIMITS

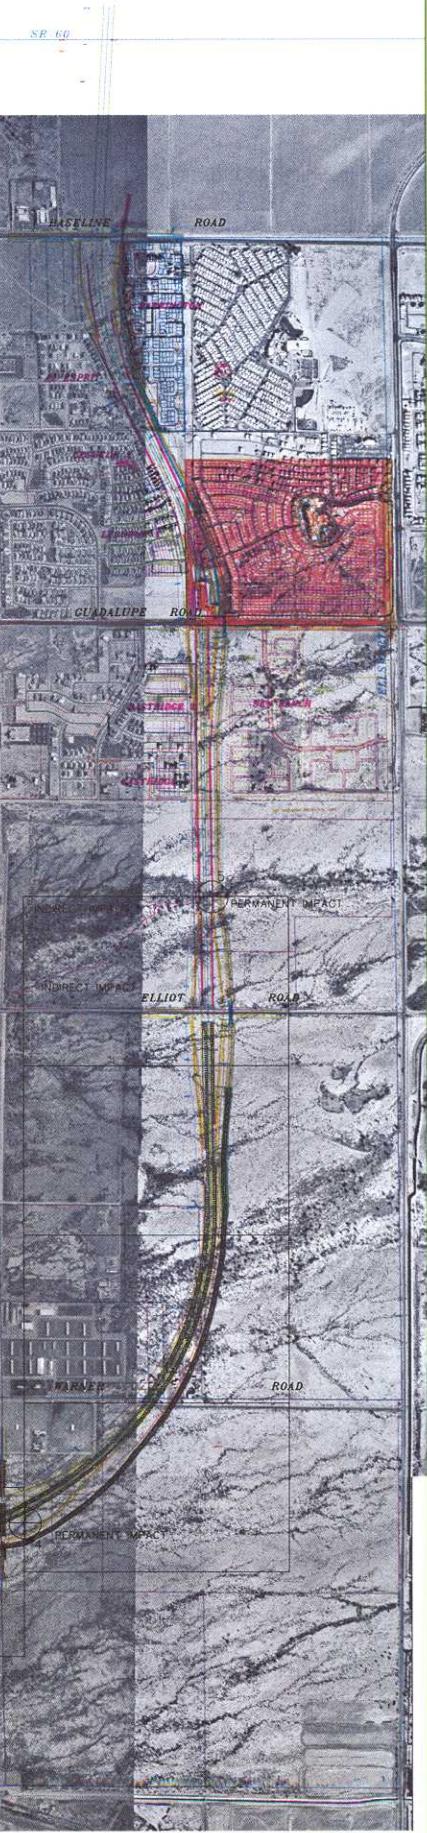

LEGEND

- TEMPORARY IMPACT JURISDICTIONAL WATERS OF THE U.S.
- INDIRECT DOWNSTREAM IMPACT JURISDICTIONAL WATERS OF THE U.S.
- PERMANENT IMPACT JURISDICTIONAL WATERS OF THE U.S.
- A.D.O.T. RIGHT OF WAY
- FREEWAY CENTERLINE
- 3 - 10' WASH SEGMENT ID AND JURISDICTIONAL WIDTH

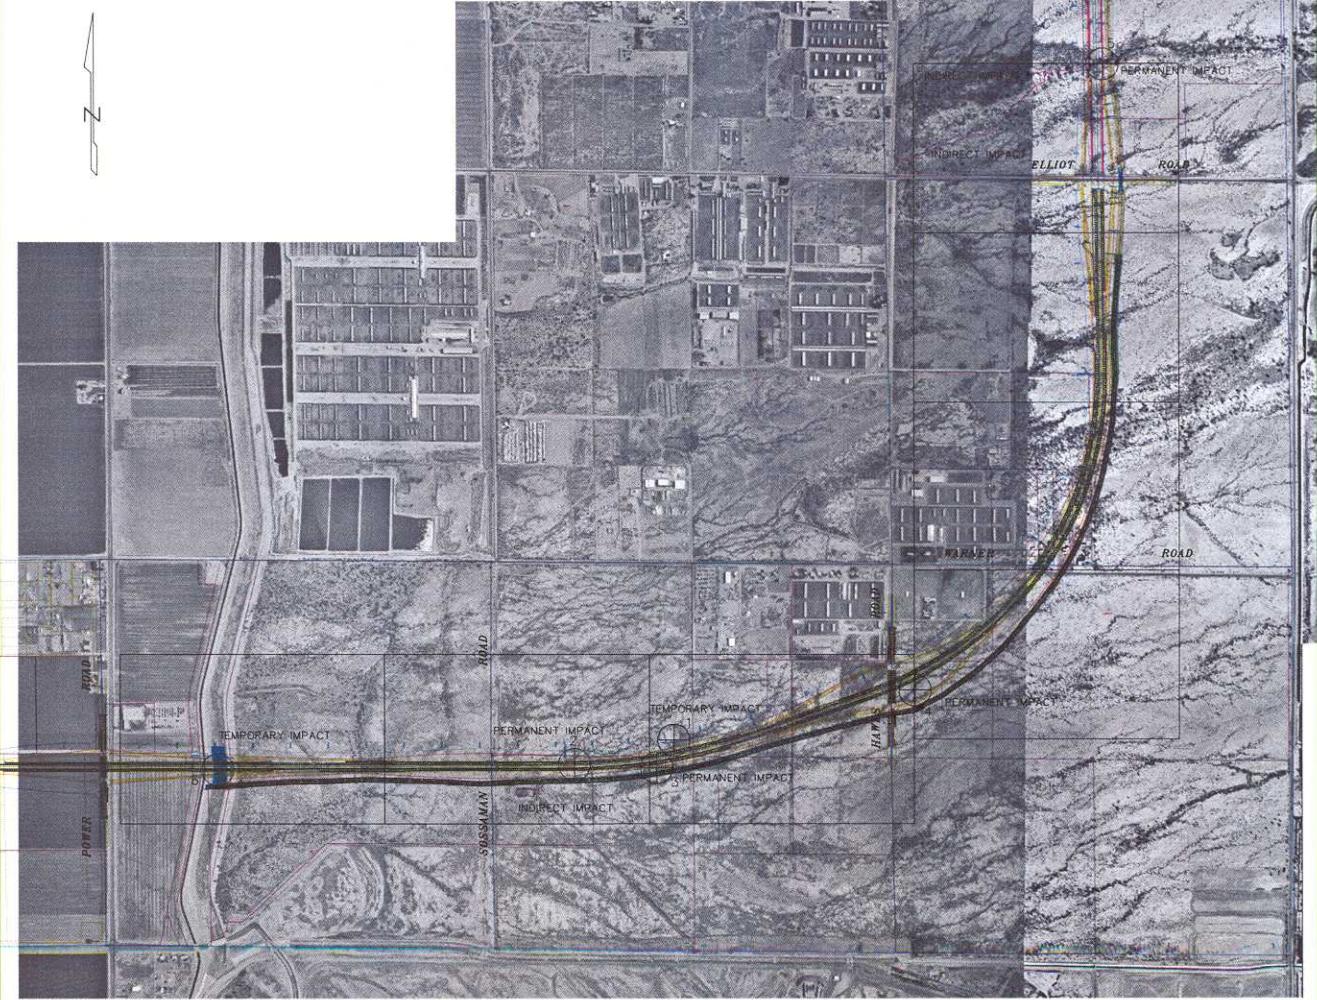

SCALE (VERTICAL)
DATE 01/02/13
JOB NUMBER 95271
SHEET 1 OF 1

ENGINEER J. MOODY
DESIGNER M. WEINBERG
CAD TECHNICIAN D. MELCHIONE
SCALE 1" = 800'

WOOD/PATEL
CIVIL ENGINEERS
HYDROLOGISTS
LAND SURVEYORS
2051 West Northern
Suite 100
Phoenix, AZ 85021
Phone: (602) 956-8500
Fax: (480) 956-8540
woodpatel.com

SANTAN FREEWAY


IMPACT TABLE
SANTAN FREEWAY POWER ROAD TO BASELINE ROAD
TRACS# 202L MA 033 H591301C
C.O.E.# 2002-00407-C.J.L.

DISTURBANCE ID	WASH NAME AND/OR WASH NO. (if unnamed wash)	MILE POST	APPROX. STATION	EXISTING STRUCTURE TYPE	EXISTING STRUCTURE SIZE	PROPOSED STRUCTURE TYPE & SIZE	TEMPORARY IMPACTS (acres)	INDIRECT IMPACTS (acres)	DIRECT IMPACTS (acres)	TOTAL PERMANENT IMPACTS (acres)	AMOUNT AND TYPE OF FILL ABOVE OHWM (cubic yards)
6	EMF	N/A	3000	None	N/A	Reinforced Concrete Piers for roadway overpass	1.96	0.00	0.01	0.01	66 CY soil, concrete and other construction materials
1	WASH 1A	N/A	3059	None	N/A	Wash to be cut off & diverted into a drainage channel	0.05	0.00	0.00	0.00	1,400 CY soil, concrete and other construction materials
2	WASH 1B	N/A	3045	None	N/A	Wash to be cut off & diverted into a drainage channel	0.00	0.53	0.32	0.85	8,300 CY soil, concrete and other construction materials
3	WASH 2	N/A	3060	None	N/A	Wash to be cut off & diverted into a drainage channel	0.00	0.00	0.29	0.29	2,350 CY soil, concrete and other construction materials
4	WASH 3	N/A	3692	None	N/A	Wash to be cut off & diverted into a drainage channel	0.00	0.30	0.48	0.78	19,370 CY soil, concrete and other construction materials
5	WASH 11	N/A	3185	None	N/A	Wash to be cut off & diverted into a drainage channel	0.00	1.21	0.13	1.34	1,225 CY soil, concrete and other construction materials
						TOTALS	2.01	2.04	1.23	3.27	

* Where total is 0.00 acres, this indicates that there is either no affect downstream offsite to jurisdictional wash or there is no wash downstream of impact area.

DATA MÊS	DATA	PRODUTO	UNID.	UNID. PRODUT	QT. PROD.
9	maio				

2021 MA 034


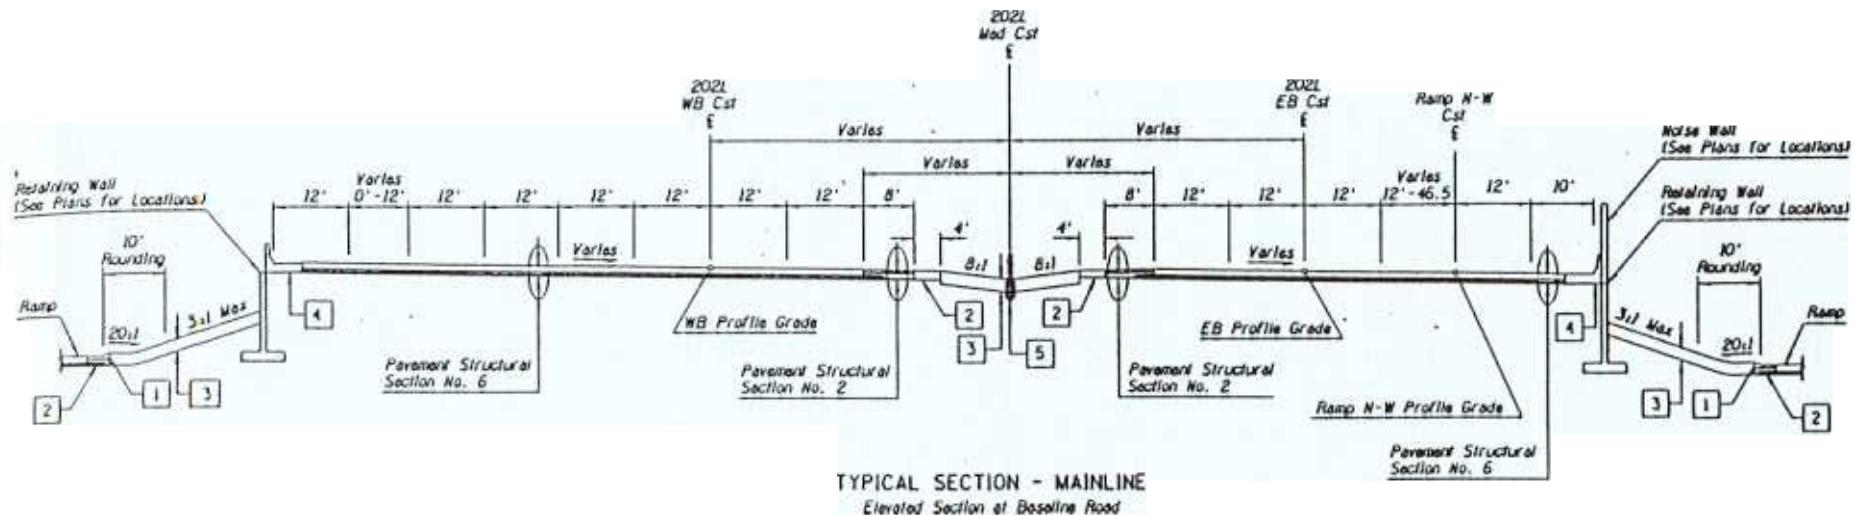


- 1 Conc. Curb & Gutter, Type B or C Std. C-05.10 (See Plans for Location)
 - 2 Shoulder Treatment, Detail -
 - 3 2" Thick Topsill Paving
 - 4 Conc. Half Barrier
Special Detail (See Plans for Location)
 - 5 Median Cable Barrier


NAME	MR.	MS.	ARIZONA DEPARTMENT OF TRANSPORTATION INTERSTATE HIGHWAY DESIGN SECTION ROADWAY DESIGN SERVICES	PRELIMINARY 30%
DESIGN	C-10 (Rev. 6-64)	1-10		
DATE	CPM	1-10		
REVISION	REV.	1-10		
			DESIGN SHEET	
			2021	
			TYPICAL MAJOR SECTION	
DMJ/MH/HARRIS				
Project No. 1-10, Section 1-10, Route 10, Interstate 10, Phoenix, Arizona				
Printed on 1-10-2021 by 1-10-2021 at 1-10-2021 by 1-10-2021				
NOT FOR CONSTRUCTION OR RECORDING				

FILE NUMBER	DATE	PROJECT NO.	SPREAD SHEET	TOTAL SHEETS	NO. DRAWINGS
9	MIC				202L MA 033

202L
Median
Construction

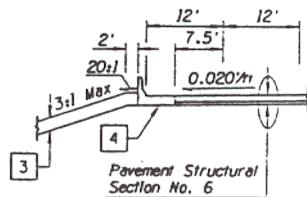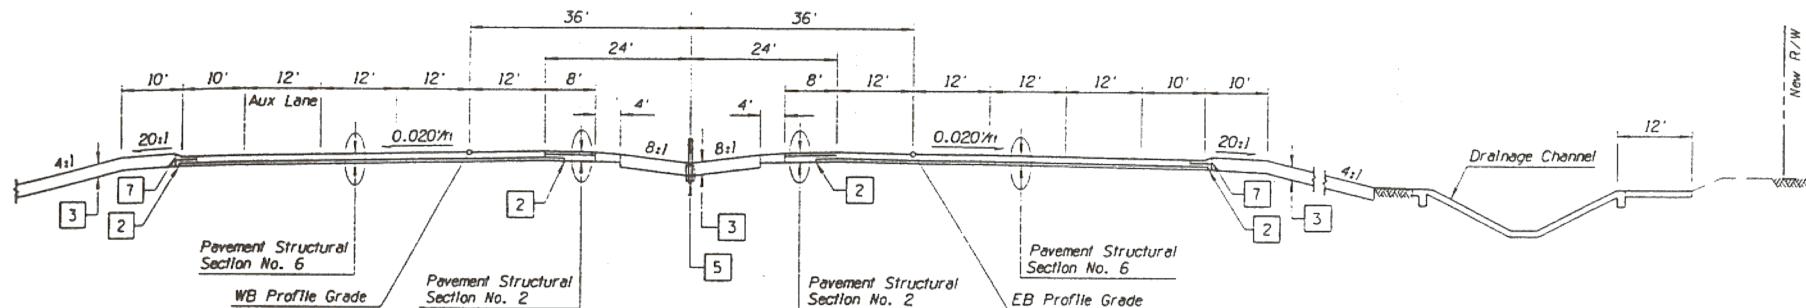

TYPICAL SECTION - MAINLINE
Elevated Section Power Rd.

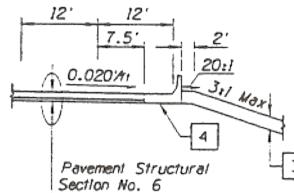

- 2 Shoulder Treatment, Detall -
- 3 24" Thick Tapoff Paving
- 4 Conc. Half Barrier
- 5 Std. C-10.62 (See Plans for Locations)
- 6 Conc. Curb & Gutter, Type C
- 7 Std. C-05.10 (See Plans for Locations)

DESIGN:	NAME:	DATE:	ARIZONA DEPARTMENT OF TRANSPORTATION	PRELIMINARY
DRIVE:	CVN	16/02/	INTERMODAL TRANSPORTATION DIVISION	
CHECKED:	CIV	16/02/	ROADWAY DESIGN SERVICES	
ROUTED:	PWD	16/02/	DESIGN SHEET	
DMJM+HARRIS		202L	STAGE II	Review
2777 E CAMELBACK ROAD SUITE 200			NOT FOR	
PHOENIX, AZ 85016 • 602.1602.337-2777			CONSTRUCTION	
ROUTE / LOCATION:		TYPICAL MAINLINE SECTION	OR RECORDING	
202L	SANTAN FWY POWER RD - ELLIOT RD		DWG. NO. C-34	
TRACS NO. H 5913 DIC		OF		

